


**FLOOR PLAN**  
SCALE: 3/32" = 1'-0"

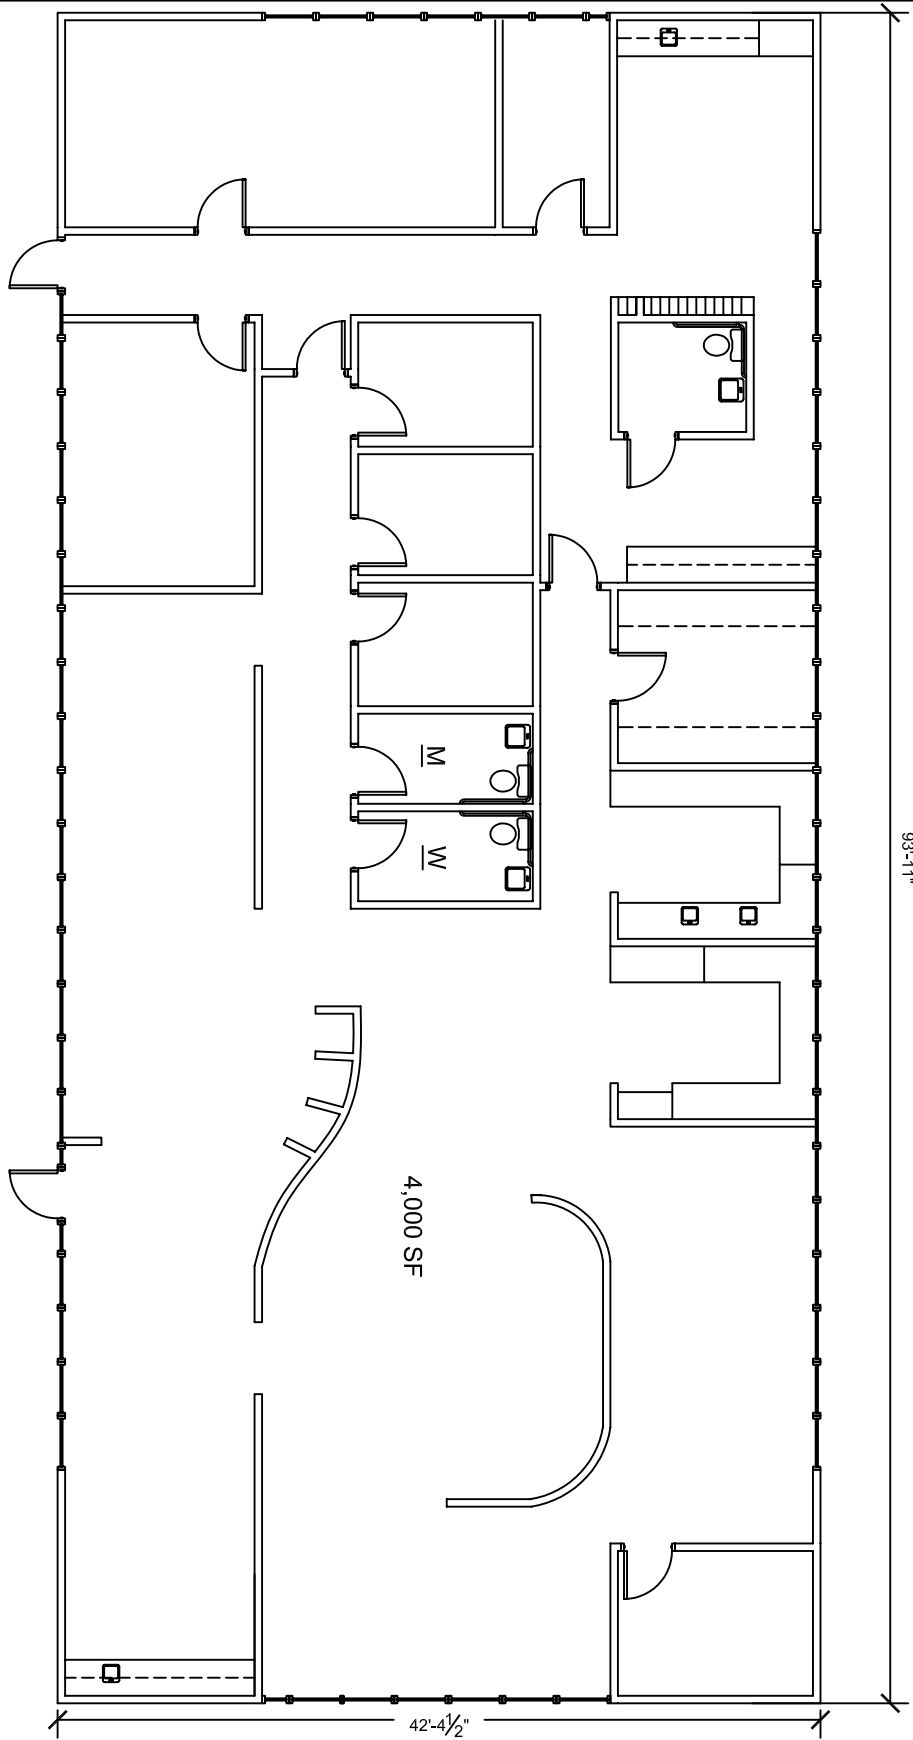

WARE + ASSOCIATES  
architects  
3495 Piedmont Rd. Bldg. 11, ste 215  
Atlanta, Georgia 30305  
tel 404.816.9122  
www.wareassoc.com

for:  
THE MUNTZING SATTELE COMPANY  
Suite 5250, Bldg E, 1155 Hammond Drive  
Atlanta, Georgia 30328  
tel 770.396.1099 fax 770.698.0020

location: Hammond Center  
Building A  
Sandy Springs, GA

date: 06.29.11

job no: 11-128-148