


ELECT. AND  
TELE. PANEL

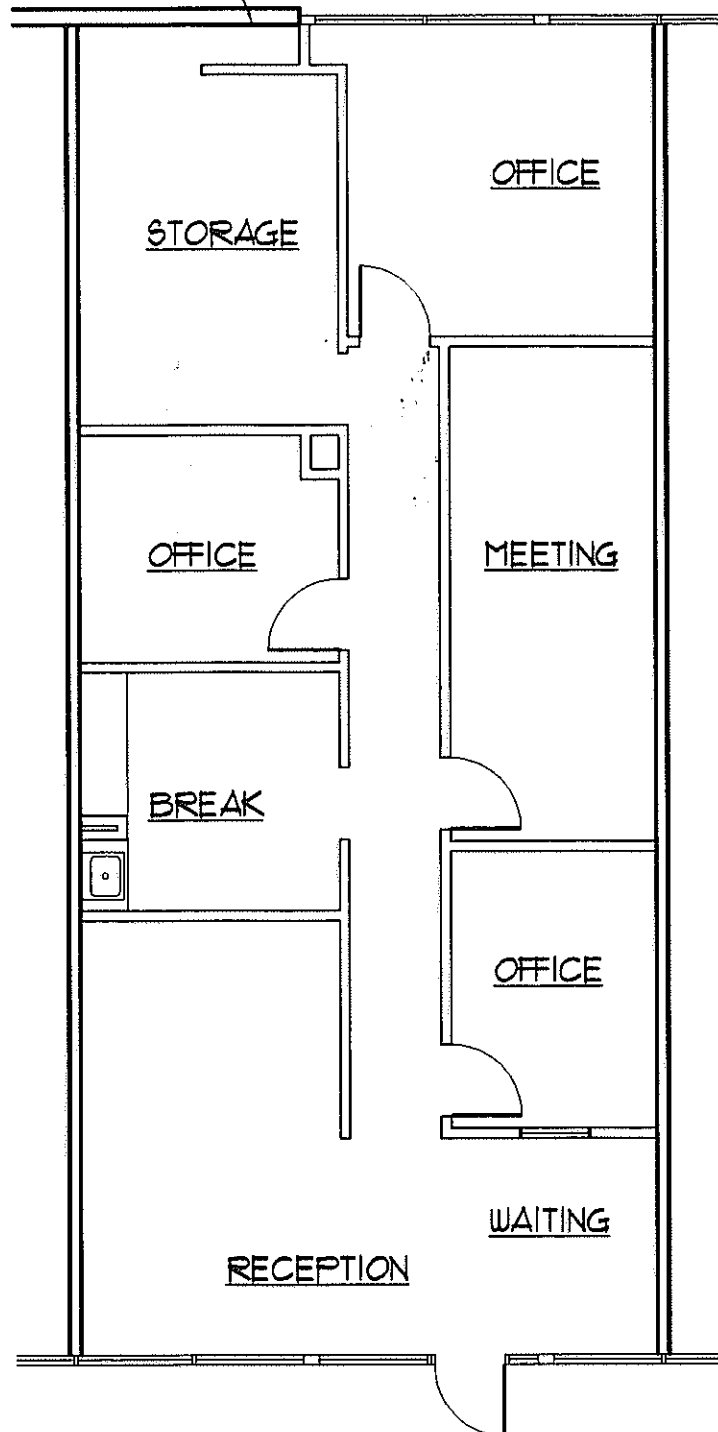

SUITE E-5050  
1,400 SF. USABLE  
1,540 SF. RENTABLE

## FLOOR PLAN

SCALE: 1/8" = 1'-0"

John Ware &  
Associates, Inc.  
architects  
engineers

1954 Airport Road - Suite 100  
Atlanta, Georgia 30341-4953  
tel 770.451.1921  
fax 770.457.1920  
www.johnware.com

for:  
THE MUNTZING-SATTELE COMPANY  
Suite 5250, Bldg. E, 1155 Hammond Drive  
Atlanta, GA 30328  
770-396-1099 fax 770-668-0122

location: Hammond Center  
Suite # E-5050

date: 01/16/01

job no.: 01-105