


FLOOR PLAN - OPTION 2	
DATE: 11/18/03	REVISIONS:
PROJECT NO: 2511	SHEET: A-1

TENANT IMPROVEMENTS AT TOWN CENTER OAKS  
 BILLIARDX  
 SUITE 27  
 COBB COUNTY, GEORGIA



**Baudry Architects Inc.**  
 ARCHITECTURE - PLANNING - CONSTRUCTION CONSULTING  
 625 Leather Hinge Trail - Roswell, Georgia 30075 - (770)518-2292

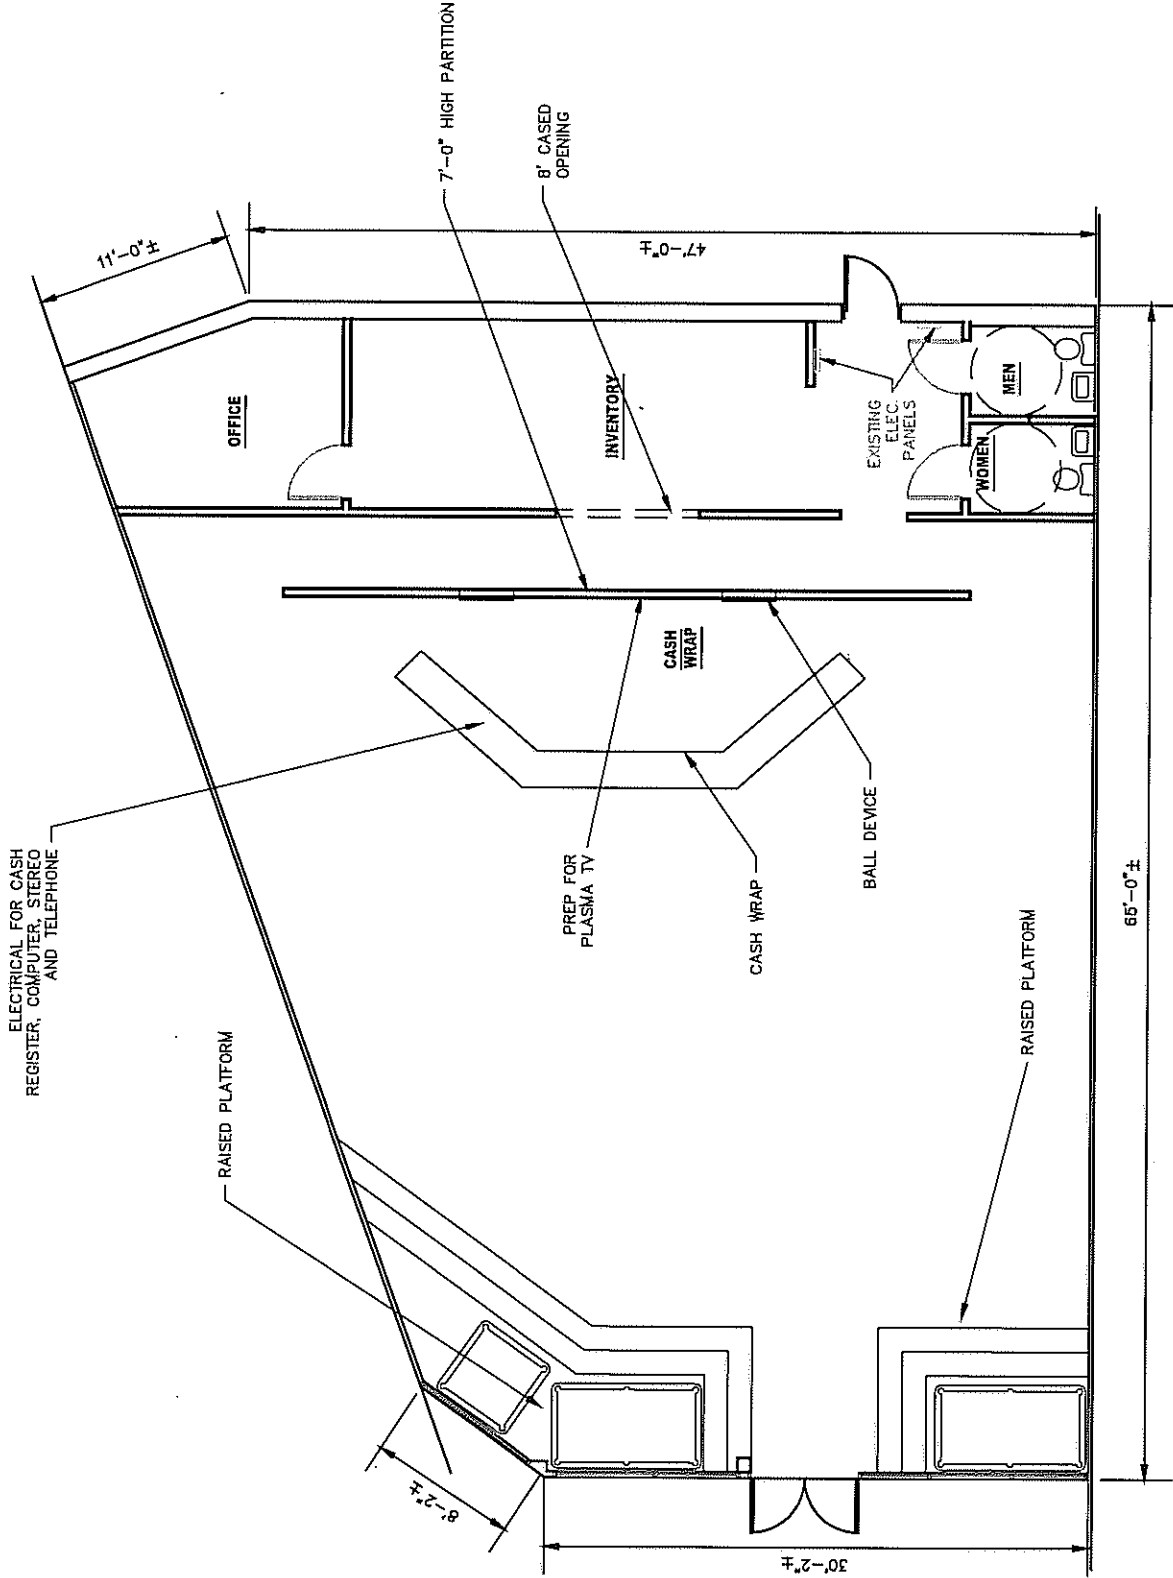

**FLOOR PLAN**  
 3/32" = 1'-0"